







Black backdrop

LX5


Black side  
masking  
not shown

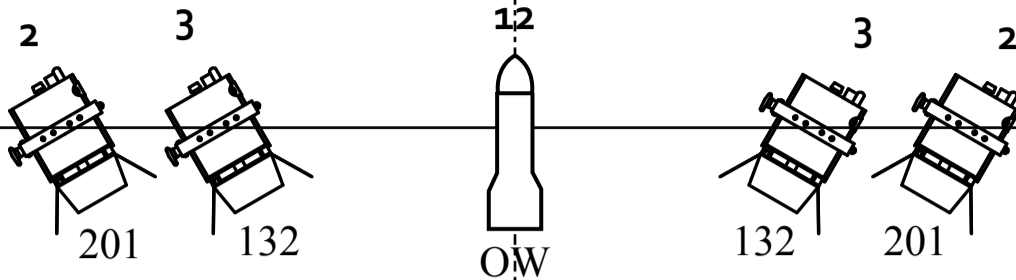


LX4

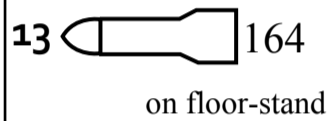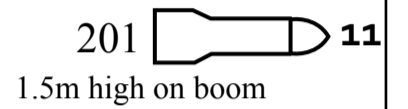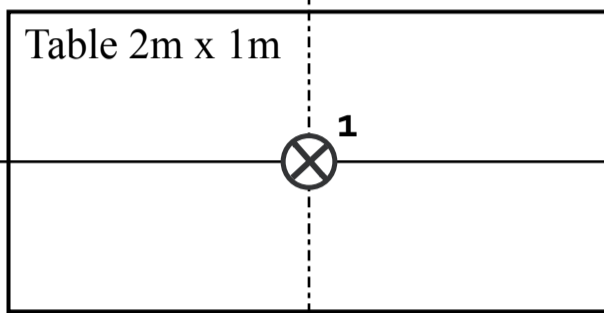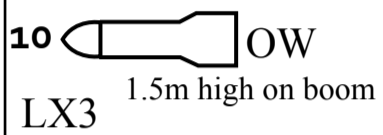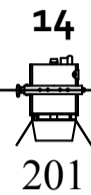

LX2

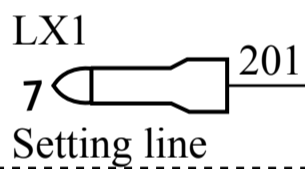

Setting line

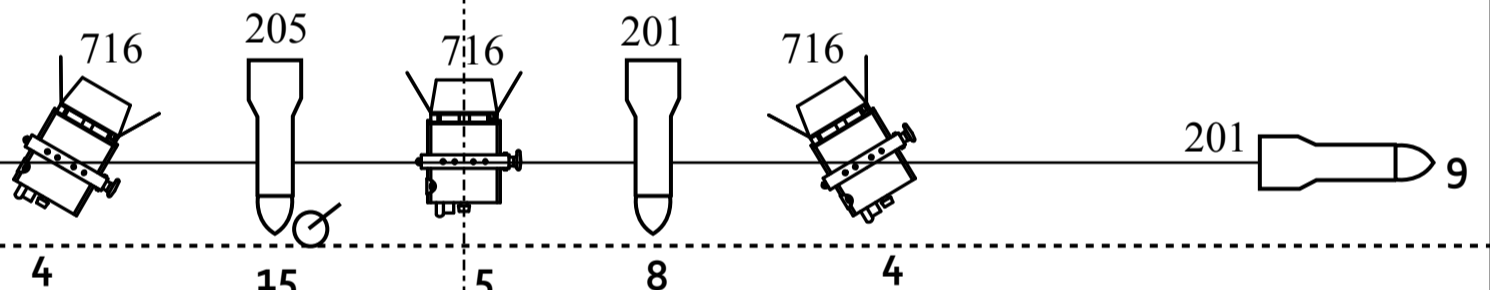

C:L 24 House Lights

NOTES

- All colours are Lee.
- Pendant lamp toured by co.
- All lanterns to have barn-doors and shutters.
- Grid height: 3m min - 5m max.
- Black-box masking 6m wide with entrances SL and SR.

Production: Tom Thumb  
 Producer: Lyngo Theatre  
 Drawing: Tom Thumb Lighting Rig Plan Mk1  
 Scale: 1:25 on A3 as shown  
 Drawn by: Edmund Sutton, Jan 2018

KEY		Qty
	1kW Fresnel	7
	500W Fresnel	1
	Source 4 Jr zoom	10
	Iris	1
	Pendant lamp	1
xyz	Colour	
	Channel	

COLOUR CALL		
Lee	Qty	Size
132	2	1kWF
164	1	S4J
201	6	S4J
	2	1kWF
	1	500WF
205	1	S4J
716	3	1kWF

0 1 2 3m

