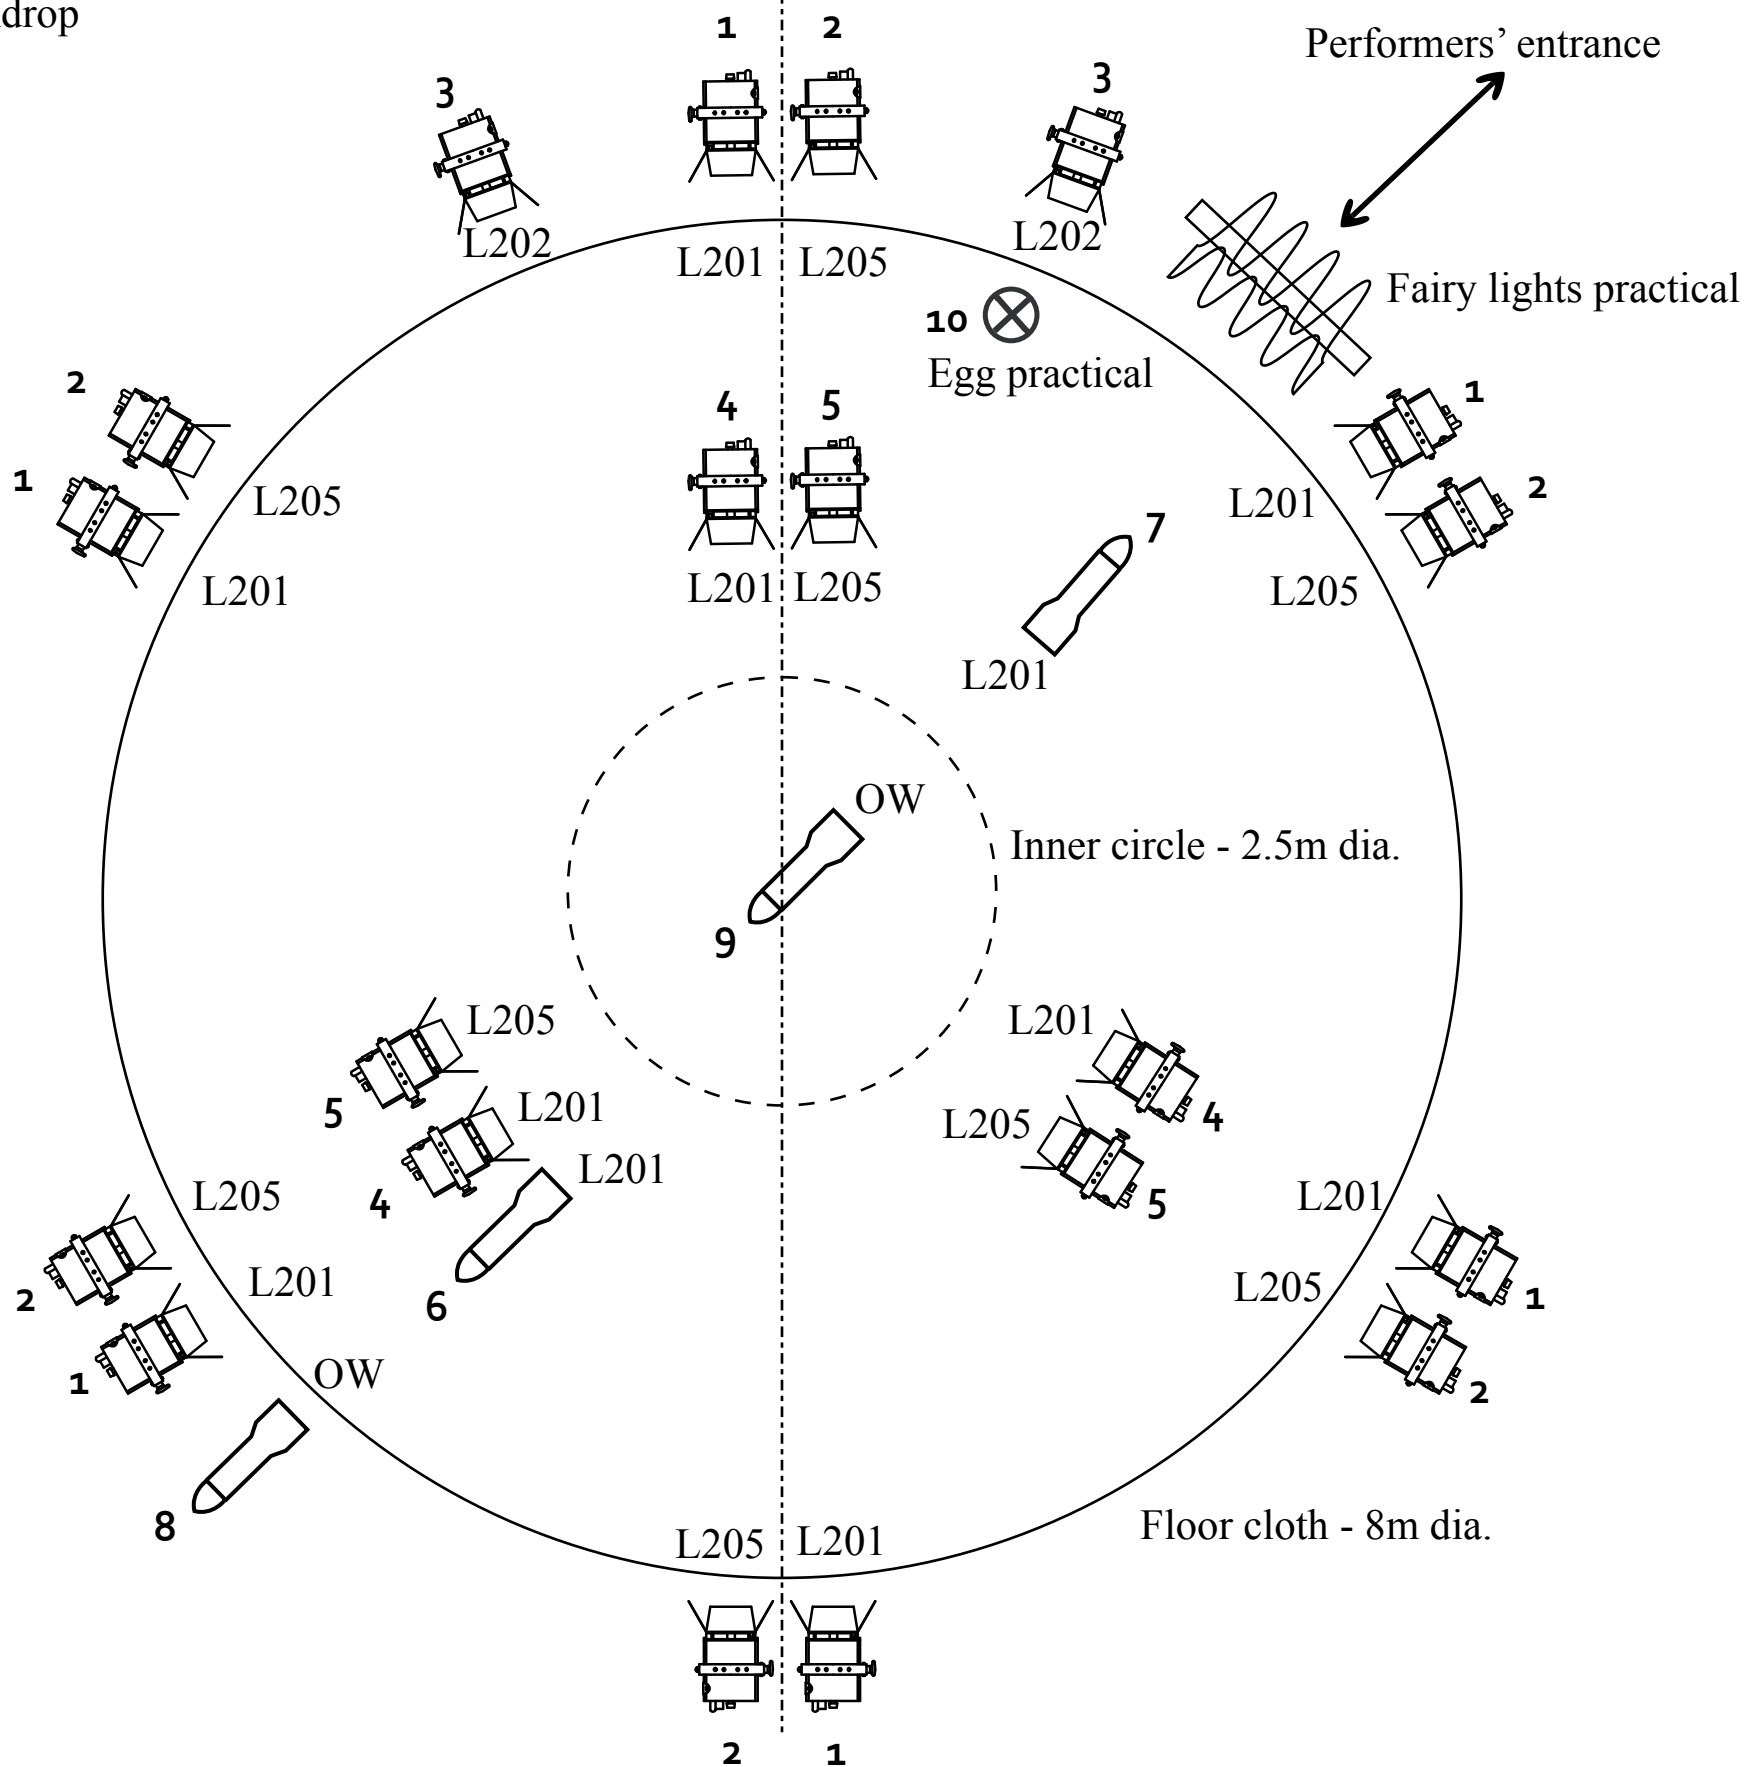


Black backdrop



Auditorium here

House Lights not required

**NOTES**

All colours are Lee.

Practical lamp (ch. 10), and fairy lights (mains power) toured by co.

All lanterns to have barn-doors and shutters.

House Lights not required.

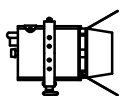
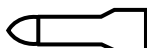

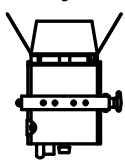
Production: Egg and Spoon

Producer: Lyngo Theatre

Drawing: Egg and Spoon Lighting Rig Plan Mk1

Schematic only; not to scale

Drawn by: Edmund Sutton, Oct 2018

KEY		Qty
	1kW Fresnel	20
	Source 4 Jr zoom	4
	Practical lamp	1
xyz	Colour	
	Channel	

**COLOUR CALL (nominal)**

Lee	Qty	Size
201	2	S4J
9		1kWF
202	2	1kWF
205	2	S4J
9		1kWF